

SUPPLEMENTARY DEED OF AGREEMENT

ST PATRICK'S CATHOLIC SCHOOL, TAUMARUNUI

THIS DEED OF AGREEMENT is made on the 7th day of December two thousand and eighteen (2018) BETWEEN **THE ROMAN CATHOLIC BISHOP OF HAMILTON Corporation Sole** (hereinafter with his successors referred to as "the Proprietor") of the first part and **HER MAJESTY THE QUEEN** acting by and through the Minister of Education (hereinafter referred to as "The Minister") of the second part.

WHEREAS

- A By Deed of Agreement bearing date the 26th day of January one thousand nine hundred and eighty two (1982) as varied by any subsequent supplementary agreements (hereinafter referred to as "the Deed of Agreement"), the Minister and the Proprietor pursuant to section 7(2) of the Private Schools Conditional Integration Act 1975 established **St Patrick's School, Taumarunui** as an integrated school (hereinafter referred to as "the School").
- B The Proprietor and the Minister wish to vary the Deed of Agreement to replace the Plan attached to the Second Schedule with a new Plan pursuant to section 423(3) of the Education Act 1989.

NOW THIS DEED OF AGREEMENT WITNESSETH THAT IT IS HEREBY COVENANTED AGREED AND DECLARED BY AND BETWEEN THE PARTIES HERETO AS FOLLOWS:


- 1 THAT the Plan attached to this Supplementary Deed of Agreement is substituted as the Plan defining the School Premises in the Deed of Agreement
- 2 THAT the covenants conditions and restrictions contained and implied in the Deed of Agreement shall be read and construed subject to the modifications herein contained but in all other respects the Deed of Agreement is confirmed.



Initial

IN WITNESS WHEREOF these presents have been executed the day and year first hereinbefore written.

+ S. M. Lowe

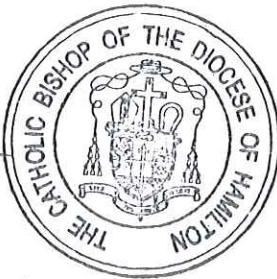


SIGNED by STEPHEN LOWE
the Roman Catholic Bishop
of the Diocese of Hamilton with
his Seal of Office in the presence of:

Sharyn Maria Mudgway
Sharyn Maria Mudgway
Hamilton
Schools Office Support Manager


Signed by *Brian Mitchell*
Group Manager, Ministry of Education
acting on behalf of
HER MAJESTY THE QUEEN
in the presence of:

[Signature]

SATaylor
Sarah Taylor
Senior Advisor, Integrated Schools
Ministry of Education, Wellington

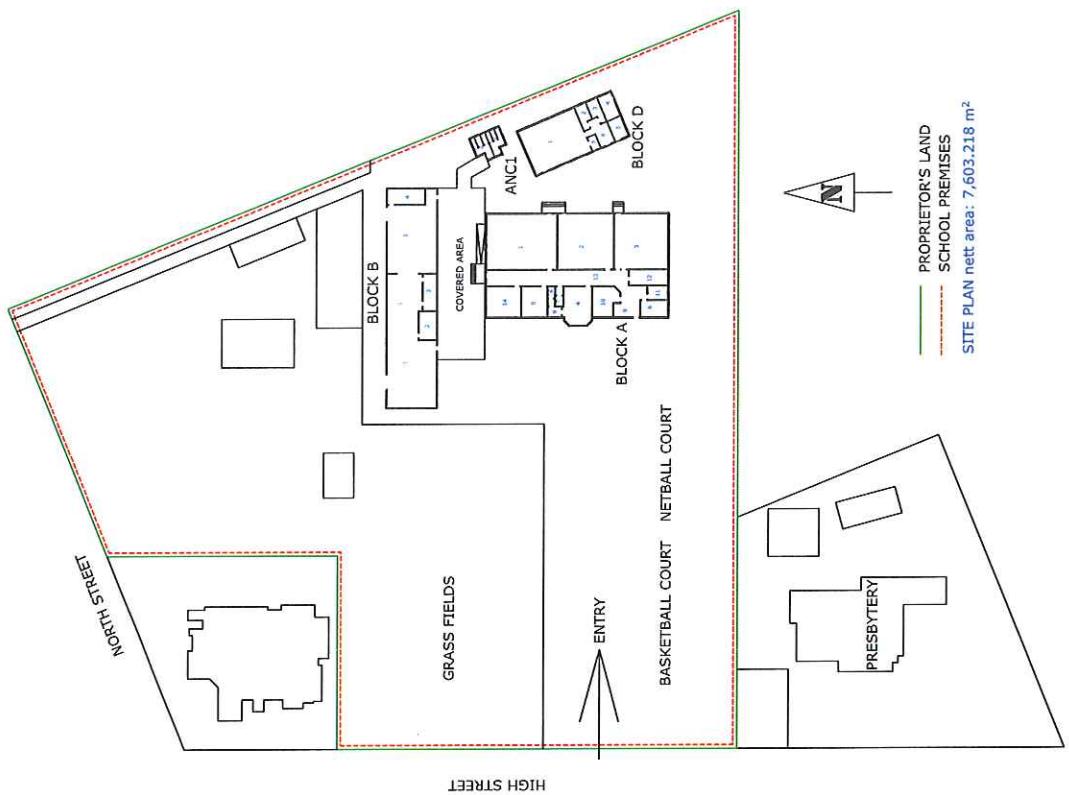

PROJECT TITLE:	St. Patrick's Catholic School, Taumarunui Integration Plan	
DRAWING TITLE:	Site Plan	FILE: St.Patrick.Taumarunui IP 2015.dwg
SCALE:	1:750 @A3	DATE: 14 December 2015
Copyright. All information represented on this drawing is copyright of Gisler Architects. All rights reserved.		01
		 Gisler architects <small>www.gislerarchitects.co.nz</small>

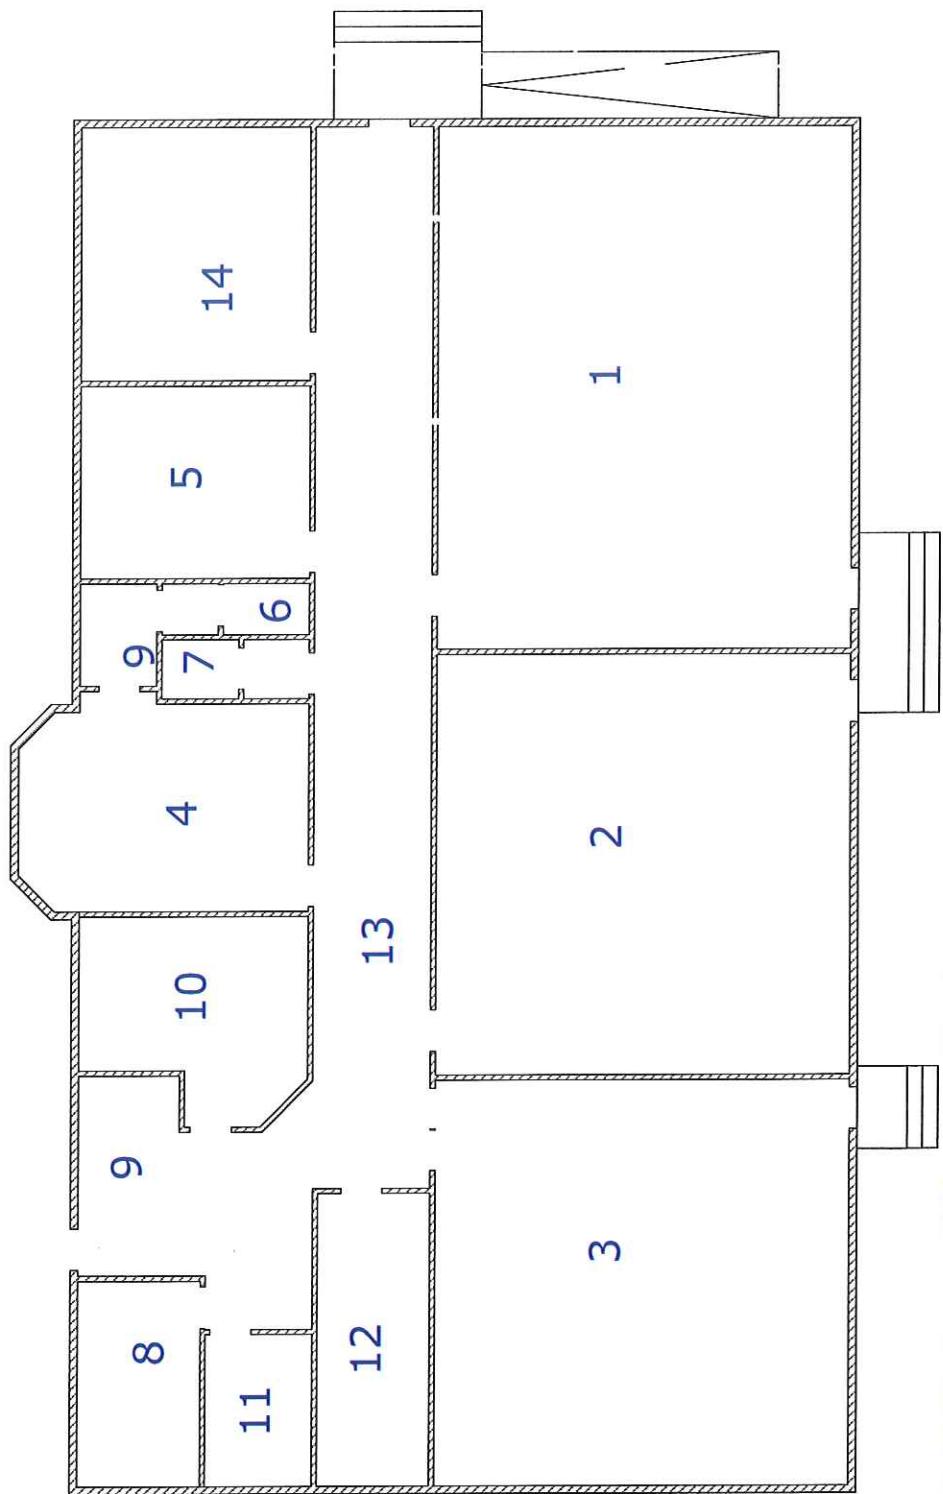

BLOCK A GPA: 370.63m²

CLA03	1 classroom	ADM01	8 office	nett area: 83.51m ²
CLA02	2 classroom	Ac	9 foyer	nett area: 67.62m ²
CLA02	3 classroom	ADM01	10 principal office	nett area: 64.78m ²
ADM01	4 staff room	ADM01	11 medical	nett area: 22.8m ²
RSR01	5 resource room	SRS01	12 store	nett area: 3.25m ²
Ab	6 staff toilet	Ac	13 corridor	nett area: 5.05m ²
Ab	7 toilet	CLA05	14 withdrawal	nett area: 3.33m ²
				nett area: 22.26m ²


PROJECT TITLE:
St. Patrick's Catholic School, Taumarunui
Integration Plan

Copyright. All information
contained herein is the property of
Gisler Architects Ltd.
and is confidential.
It is not to be reproduced
without the written consent of
the copyright owner.

DRAWING TITLE:
A Block

SCALE: 1:100 @A3 DATE: 14 December 2015

DRAWN: Cameron Lang	FILE: St Patricks Taumarunui IP 2015.dwg
SHEET:	02
	116 Alexandra Street, Te Awamutu Phone: +64 7 870 5200 Fax: +64 7 870 5300 www.gislerarchitects.co.nz

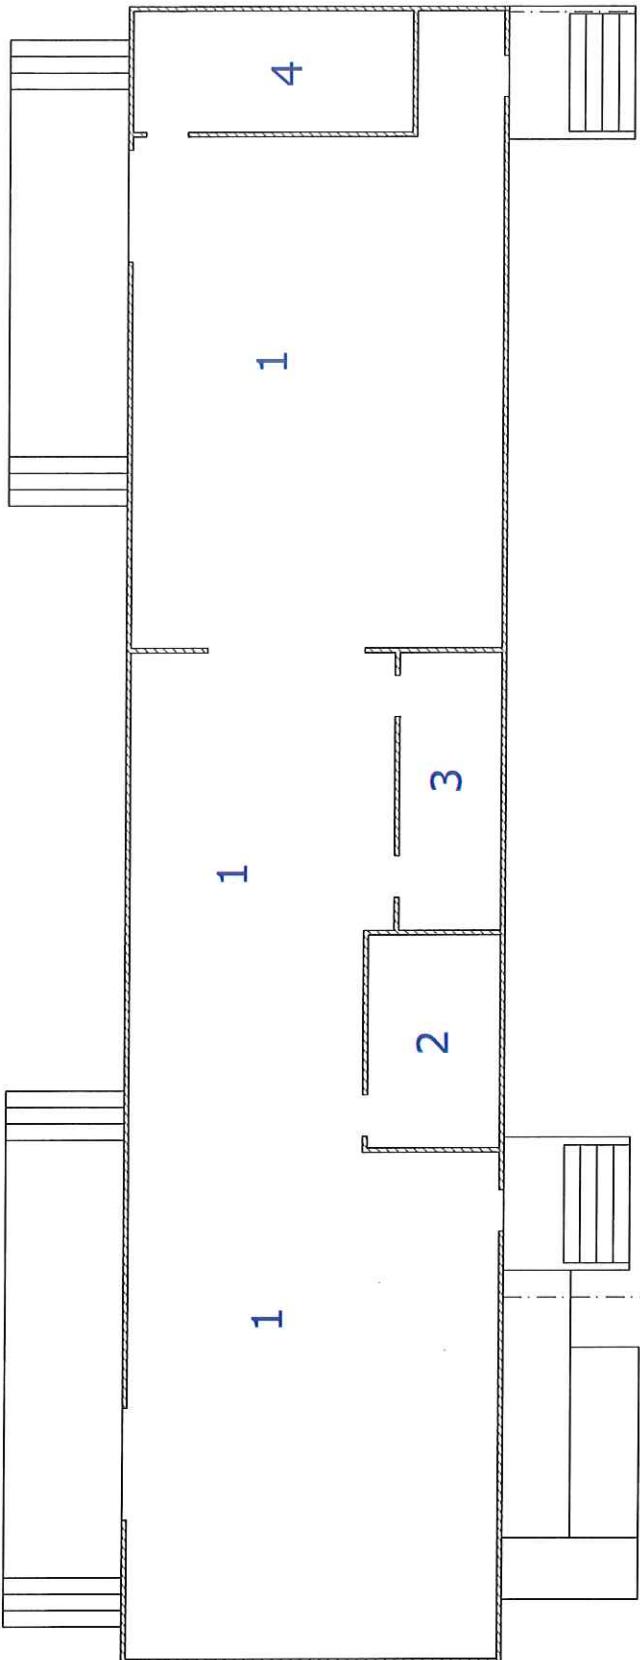

X - COVERED AREA


BLOCK B GPA: 240.65m²

CLA03	1 classroom	nett area:	196.74m ²
CLA05	2 withdrawal room	nett area:	10.78m ²
RSR01	3 resource room	nett area:	10.83m ²
CLA05	4 withdrawal room	nett area:	12.95m ²

X Covered Area nett area: 176.68m²

PROJECT TITLE: St Patrick's Catholic School, Taumarunui Integration Plan	DRAWING TITLE: B Block	DRAWN: Cameron Leing FILE: St Patricks Taumarunui IP 2015.dwg SHEET: 03	
© Gisler Architects All information represented on this drawing is covered by Copyright to Gisler Architects.	SCALE: 1:100 @A3	DATE: 14 December 2015	Printed: +64 7 870 5200 Fax: +64 7 870 5300 www.gislerarchitects.co.nz


BLOCK D GPA: 108m²

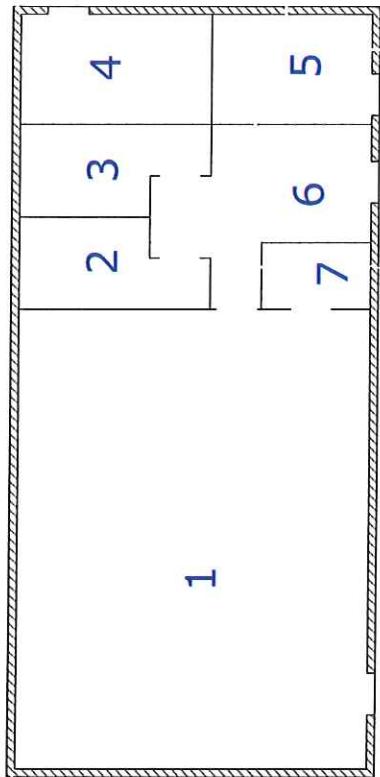

CLA02	1 classroom	nett area: 61.75m ²
Ab	2 boys toilet	nett area: 5.78m ²
Ab	3 girls toilet	nett area: 5.78m ²
CGS01	4 caretaker's room	nett area: 8.06m ²
SRS01	5 store	nett area: 6.77m ²
Ac	6 lobby	nett area: 10.45m ²
SRS01	7 store	nett area: 2.79m ²

ANC1 GPA: 17.04m²

Ab	1 girls toilet	nett area: 8.24m ²
Ab	2 boys toilet	nett area: 6.19m ²

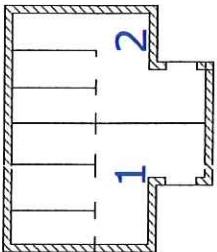

PROJECT TITLE: St. Patrick's Catholic School, Taumarunui Integration Plan	DRAWING TITLE: D Block & ANC 1
SCALE: 1:100 @A3	DATE: 14 December 2015
© Copyright. All information represented on this drawing is covered by Copyright to Gisler Architects.	

DRAWING: Cameron Lsing
FILE: St.Patrick.Taumarunui.P 2015.dwg
SHEET: 04
Gisler architects
www.gislerarchitects.co.nz
Phone: +64 7 870 5200 Fax: +64 7 870 5300