

SUPPLEMENTARY AGREEMENT

Signed as a Deed.

This Supplementary Agreement is made on the 19th day of Nov 2021

between:

Her Majesty the Queen in right of New Zealand acting by and through the **Minister of Education** ("the Minister")

and

The Roman Catholic Bishop of the Diocese of Hamilton ("the Proprietor"),

together **the Parties**

in relation to **ST MARY'S CATHOLIC SCHOOL, GISBORNE** ("the School").

Background

- A. By an Integration Agreement dated **26th January 1982** between the Minister and the Proprietor ("**Integration Agreement**"), the School was established as a State integrated school.
- B. The Parties have agreed to amend the Integration Agreement on the terms below. The Integration Agreement will be read subject to the modifications set out in this Supplementary Agreement from the date this Supplementary Agreement is executed by the Parties, and any references to the Private Schools Conditional Integration Act 1975 will be treated as references to the corresponding provisions of the Education and Training Act 2020.

Amendments

- 1 The Plan annexed to the Second Schedule of the Integration Agreement is deleted and replaced with the Plan annexed to this Supplementary Agreement.


Initial

2 Execution

Signed on the 9th day of November 2021 by:

Stephen Lowe the Roman Catholic Bishop of the Diocese of Hamilton and his Common Seal affixed:

+ S. M. Lowe



in the presence of:

Lee Jaques

Name: Lee Jaques

Occupation: Manager Schools Office Support

Location: Hamilton

By signing this Supplementary Agreement each representative of the Proprietor confirms that they have the authority to sign for and on behalf of the Proprietor, and that the Proprietor remains a corporation sole with capacity to enter into this Supplementary Agreement under clause 5(3) of Schedule 6 of the Education and Training Act 2020.

Signed on the 19th day of Nov 2021 by:

Her Majesty the Queen in right of New Zealand, acting by and through the Group Manager National Property Services, acting under delegated authority from the **Minister of Education**:

[Signature]

in the presence of:

S. Taylor


Name:

Sarah Taylor

Occupation:

**Senior Advisor, Integrated Schools
Ministry of Education, Wellington**

Location:

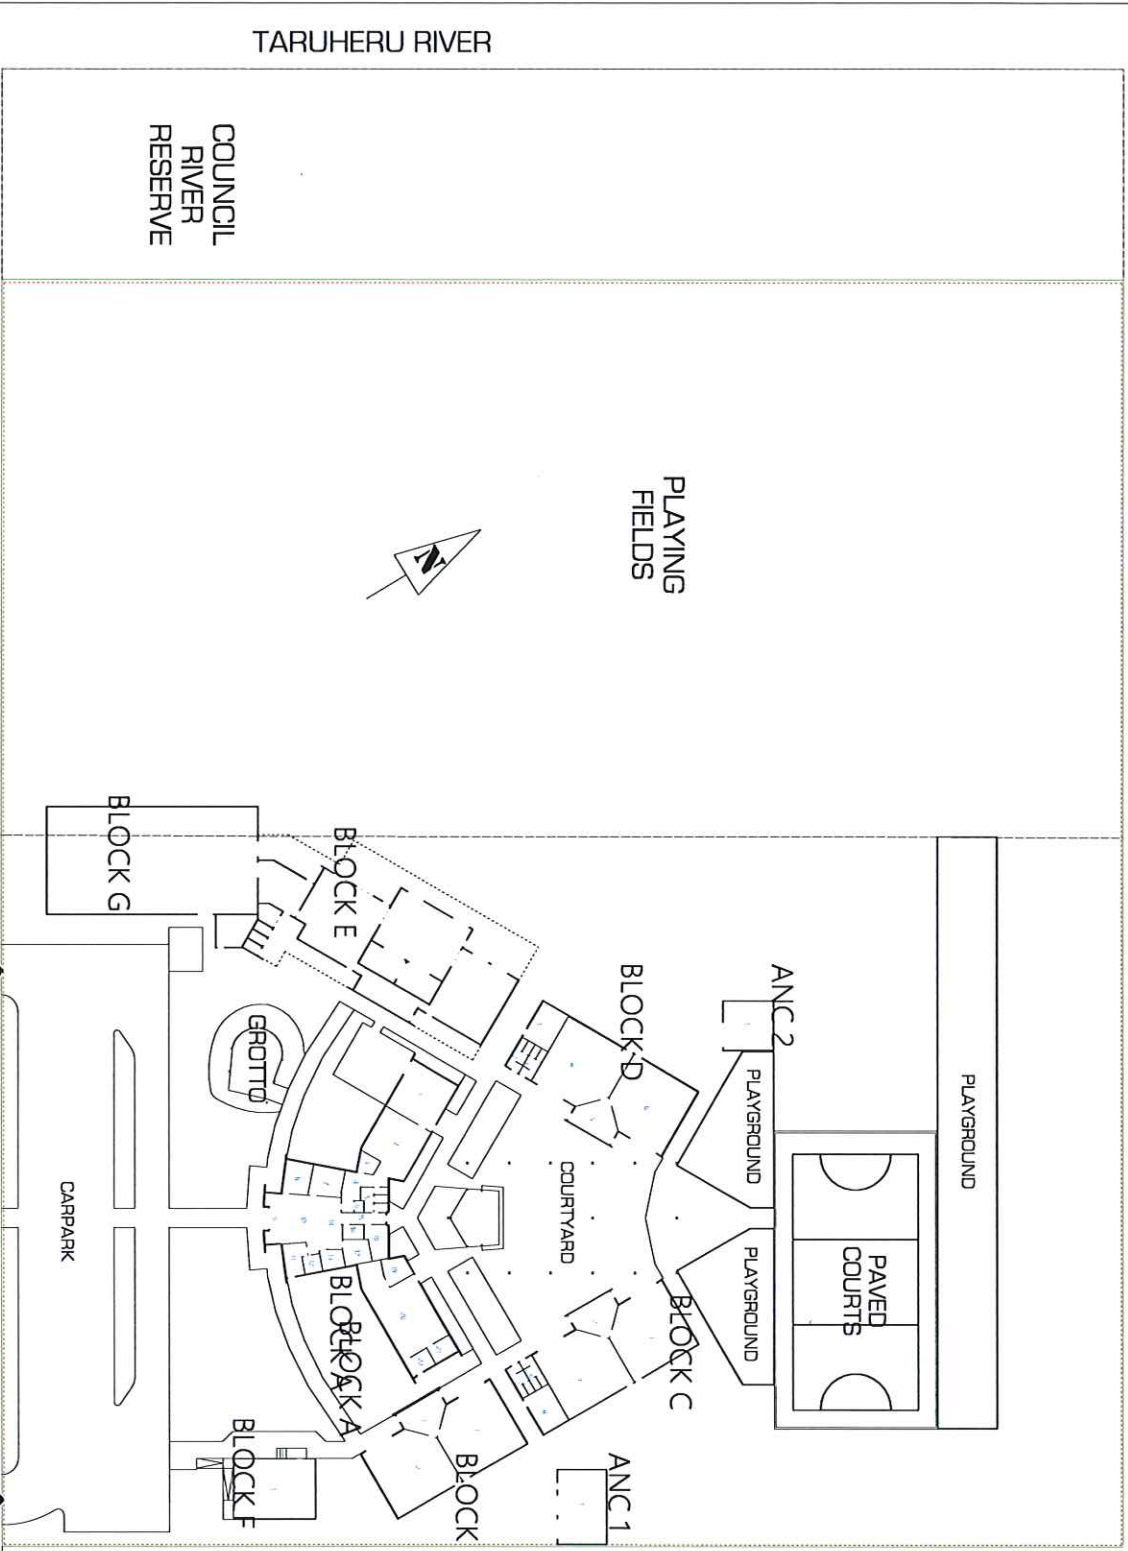

- Legend**
- AB Ablutions
 - AC Access
 - AD Administration
 - AN Ancillary
 - AP Assistant Principal
 - ART Art
 - AV Audio Visual
 - B Boiler
 - C Classroom
 - CH Changeroom
 - CL Cleaner
 - CM Common Room
 - CD Copying
 - CP Computer Room
 - CT Caretaker
 - CW Covered Way
 - D Deans
 - DR Drama
 - DG Design
 - DP Deputy Principal
 - EO Executive Officer
 - FD Food
 - GC Guidance Counsellor
 - GM Gymnasium
 - H Hall
 - HD Head of Department
 - HL Health
 - HM Hard Materials
 - K Kitchen
 - L Lobby
 - LAB Laboratory
 - LB Library
 - LD Laundry
 - LSC Learning Support Co-ordinator
 - M Music
 - MB Machine Bay
 - MP Multi-purpose
 - WV Metalwork
 - OF Office
 - PA Personal Assistant
 - PR Principal
 - PRM Practice Room
 - R Resource
 - S Shed
 - SG Stage
 - SI Sick Bay
 - SM Soft Materials
 - SR Staffroom
 - ST Store
 - TX Textiles
 - V Veranda
 - WL Withdrawal
 - WT Waiting
 - WV Woodwork

PROPRIETOR'S LAND
SCHOOL PREMISES

PROJECT TITLE: St Mary's Catholic School, Gisborne Integration Plans	DRAWING TITLE: Site Plan	DRAWN: GJS FILE: St Marys Gisborne P 2021.08.19.mh
Integration Plan	SCALE: 1:600 gA3 DATE: 15/09/2020	SHEET: 50 Blunk Street, P O Box 297, Te Awamutu 3940 Phone 07 870 5800 Fax 07 870 5800 www.gislerarchitects.co.nz
		IP001