

SUPPLEMENTARY DEED OF AGREEMENT

SANCTA MARIA COLLEGE, FLAT BUSH

THIS DEED OF AGREEMENT is made on the 20 day of January two thousand and eleven (2011) BETWEEN **THE ROMAN CATHOLIC BISHOP OF AUCKLAND Corporation Sole**" (hereinafter with his successors referred to as "the Proprietor") of the first part and **HER MAJESTY THE QUEEN** acting by and through the Minister of Education (hereinafter referred to as "The Minister") of the second part.

WHEREAS

- A By Deed of Agreement bearing date the 19th day of November two thousand and three (2003) as varied by any subsequent supplementary agreements (hereinafter referred to as "the Deed of Agreement"), the Minister and the Proprietor pursuant to section 7(2) of the Private Schools Conditional Integration Act 1975 established **SANCTA MARIA COLLEGE, FLAT BUSH** as an integrated school (hereinafter referred to as "the School").
- B The Proprietor and the Minister wish to vary the Deed of Agreement to replace the Plan attached to the Second Schedule with a new Plan pursuant to section 7(9) of the Private Schools Conditional Integration Act 1975.

NOW THIS DEED OF AGREEMENT WITNESSETH THAT IT IS HEREBY COVENANTED AGREED AND DECLARED BY AND BETWEEN THE PARTIES HERETO AS FOLLOWS:


- 1 THAT the Plan attached to this Supplementary Deed of Agreement is substituted as the Plan defining the School Premises in the Deed of Agreement.
- 2 THAT the covenants conditions and restrictions contained and implied in the Deed of Agreement shall be read and construed subject to the modifications herein contained but in all other respects the Deed of Agreement is confirmed.

IN WITNESS WHEREOF these presents have been executed the day and year first hereinbefore written.


SIGNED by **PATRICK DUNN**
the Roman Catholic Bishop
of the Diocese of Auckland with
his Seal of Office in the presence of:




C A EMMETT
Secretary
Auckland

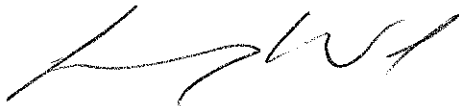

Signed by **JEREMY WOOD**
Group Manager, Education, Curriculum &
Performance Early Childhood & Regional
Education, Ministry of Education
pursuant to authority delegated by
the Minister of Education acting
on behalf of **HER MAJESTY THE QUEEN**
in the presence of:


Claire Callard
Wellington
Assistant Advisor

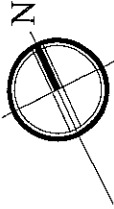

INTEGRATION LEGEND

- PROPRIETOR LAND
- INTEGRATED AREA OF SCHOOL
- LOTS & SURROUNDING BOUNDARIES
- INTEGRATED BLOCKS
- NON-INTEGRATED BLOCKS
- SHARED ACCESS

Santa Maria College

- Block A
- Block B
- Block C
- Block D
- Block E
- Block F
- Block G
- Block H
- Block I
- Block J
- Block K
- Block L
- Block M
- Block N
- Block O
- Block P
- Hall
- Chapel / Parish Centre
- Administration Block
- Benedict Block
- Catherine Block
- Classroom Block
- Garage Block
- Domine Block
- Domine Block
- St Annas Block
- Gymnasium Block

Eclipse

ARCHITECTURE

ECLIPSE ARCHITECTURE LIMITED
24 Gundry Street, Newton
PO Box 7535 Auckland, NEW ZEALAND
Ph: 04 9 303 4759 or 04 9 303 4761
mail: info@eclipsearchitecture.co.nz

Legal description:

SANTA MARIA COLLEGE
FLAT BUSH

Owner:

THE ROMAN
CATHOLIC BISHOP
OF AUCKLAND


Integration Plan

Scale:

Job No. C20817

Date:	Sept 2009	Page No.
Author:		
Drawn:	D. Mawson	
Checked:		
Scale:	1:1000 @ A1 2000 @ A2	

217.2

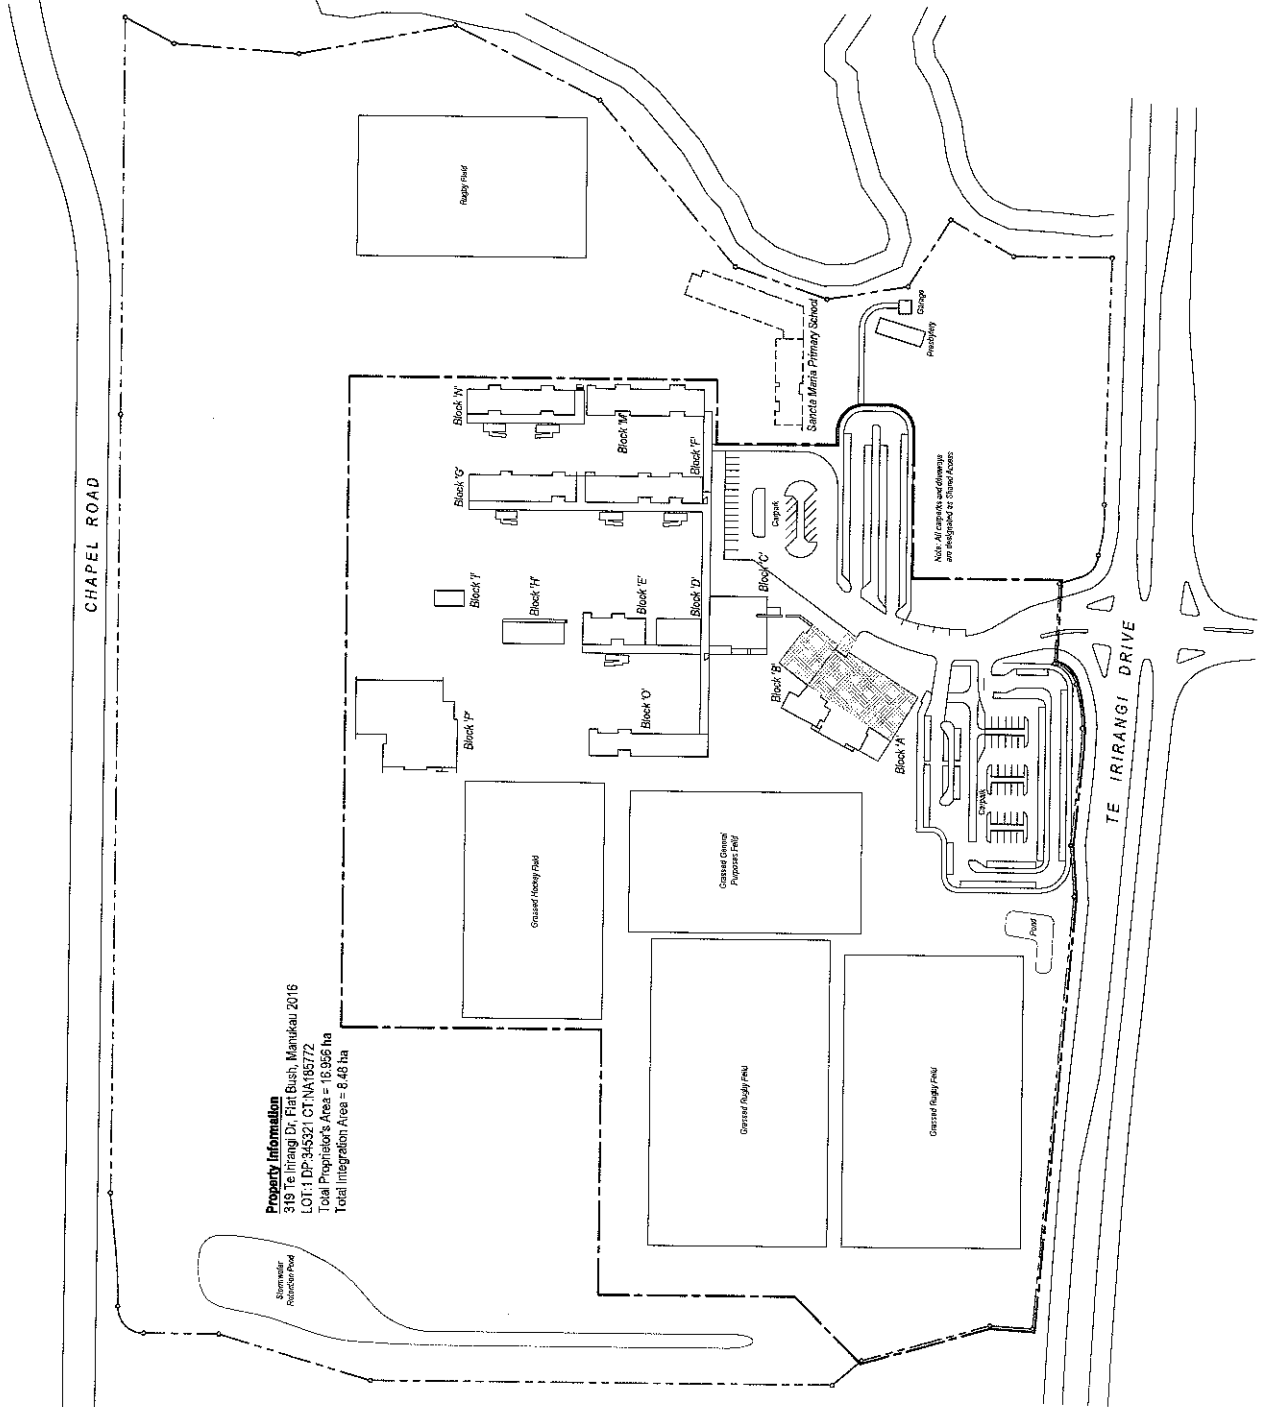

Property Information
315 Te Irirangi Dr, Flat Bush, Manukau 2016
LOT: 1 DP 345321 CT NA185772
Total Proprietary Area = 18.956 ha
Total Integration Area = 8.48 ha

72